


WINDOW SCHEDULE


MARK COUNT WIDTH HEIGHT HEAD JAMB SILL NOTES

DOOR AND FRAME SCHEDULE

MARK	TYPE	DOOR				COMMENTS
		WIDTH	HEIGHT	MATL	THICK	
1	Trim-Window-Exterior-Flat : with Sill	3' - 0"	6' - 8"	MTL	0' - 2"	
2	Trim-Window-Exterior-Flat : Picture Frame	3' - 0"	6' - 8"	MTL	0' - 1 3/4"	Full Light
3	Trim-Window-Exterior-Flat : Picture Frame	3' - 0"	6' - 8"	MTL	0' - 1 3/4"	Full Light

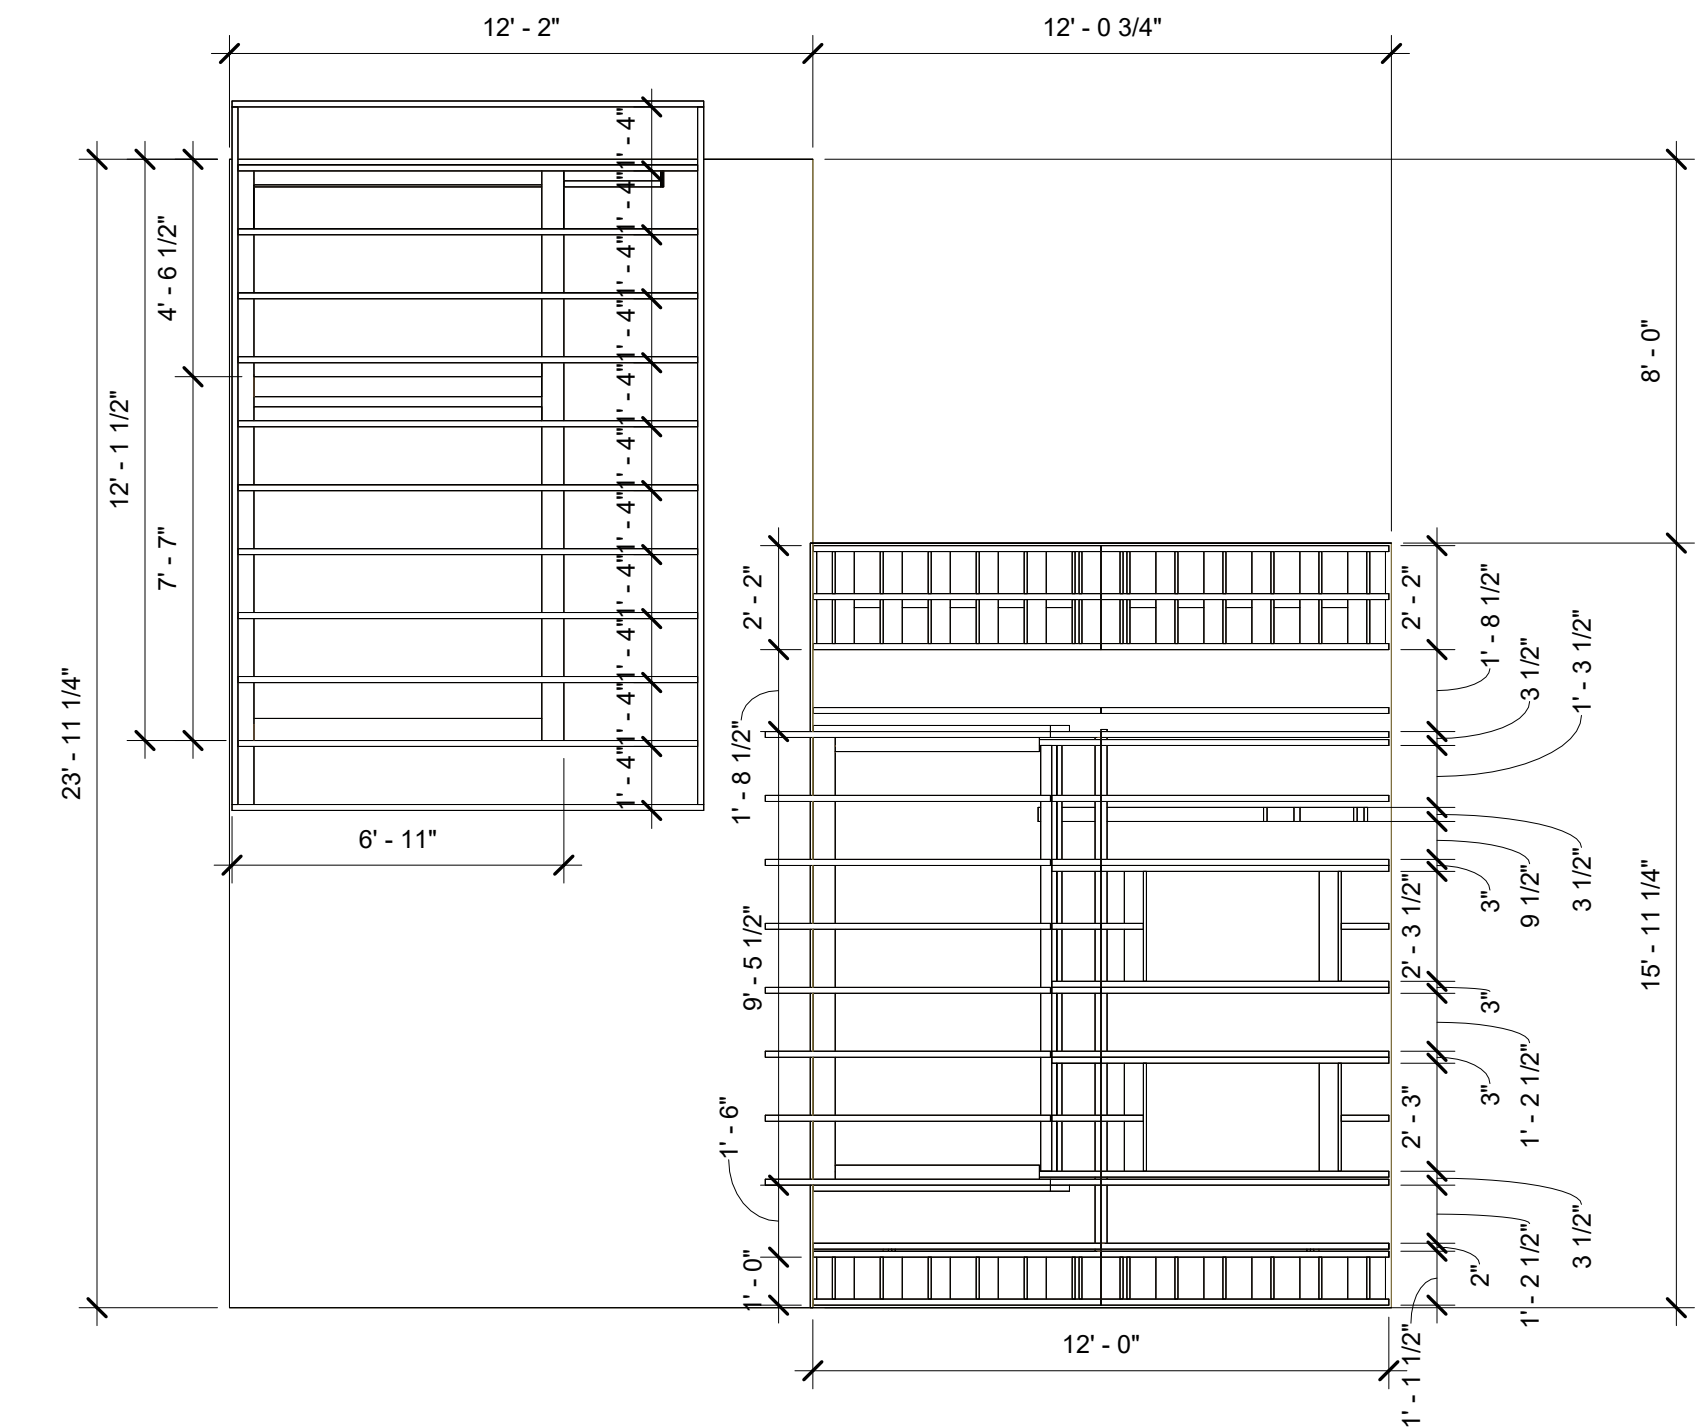

② Standard Unit First Floor Framing Plan
1/4" = 1'-0"

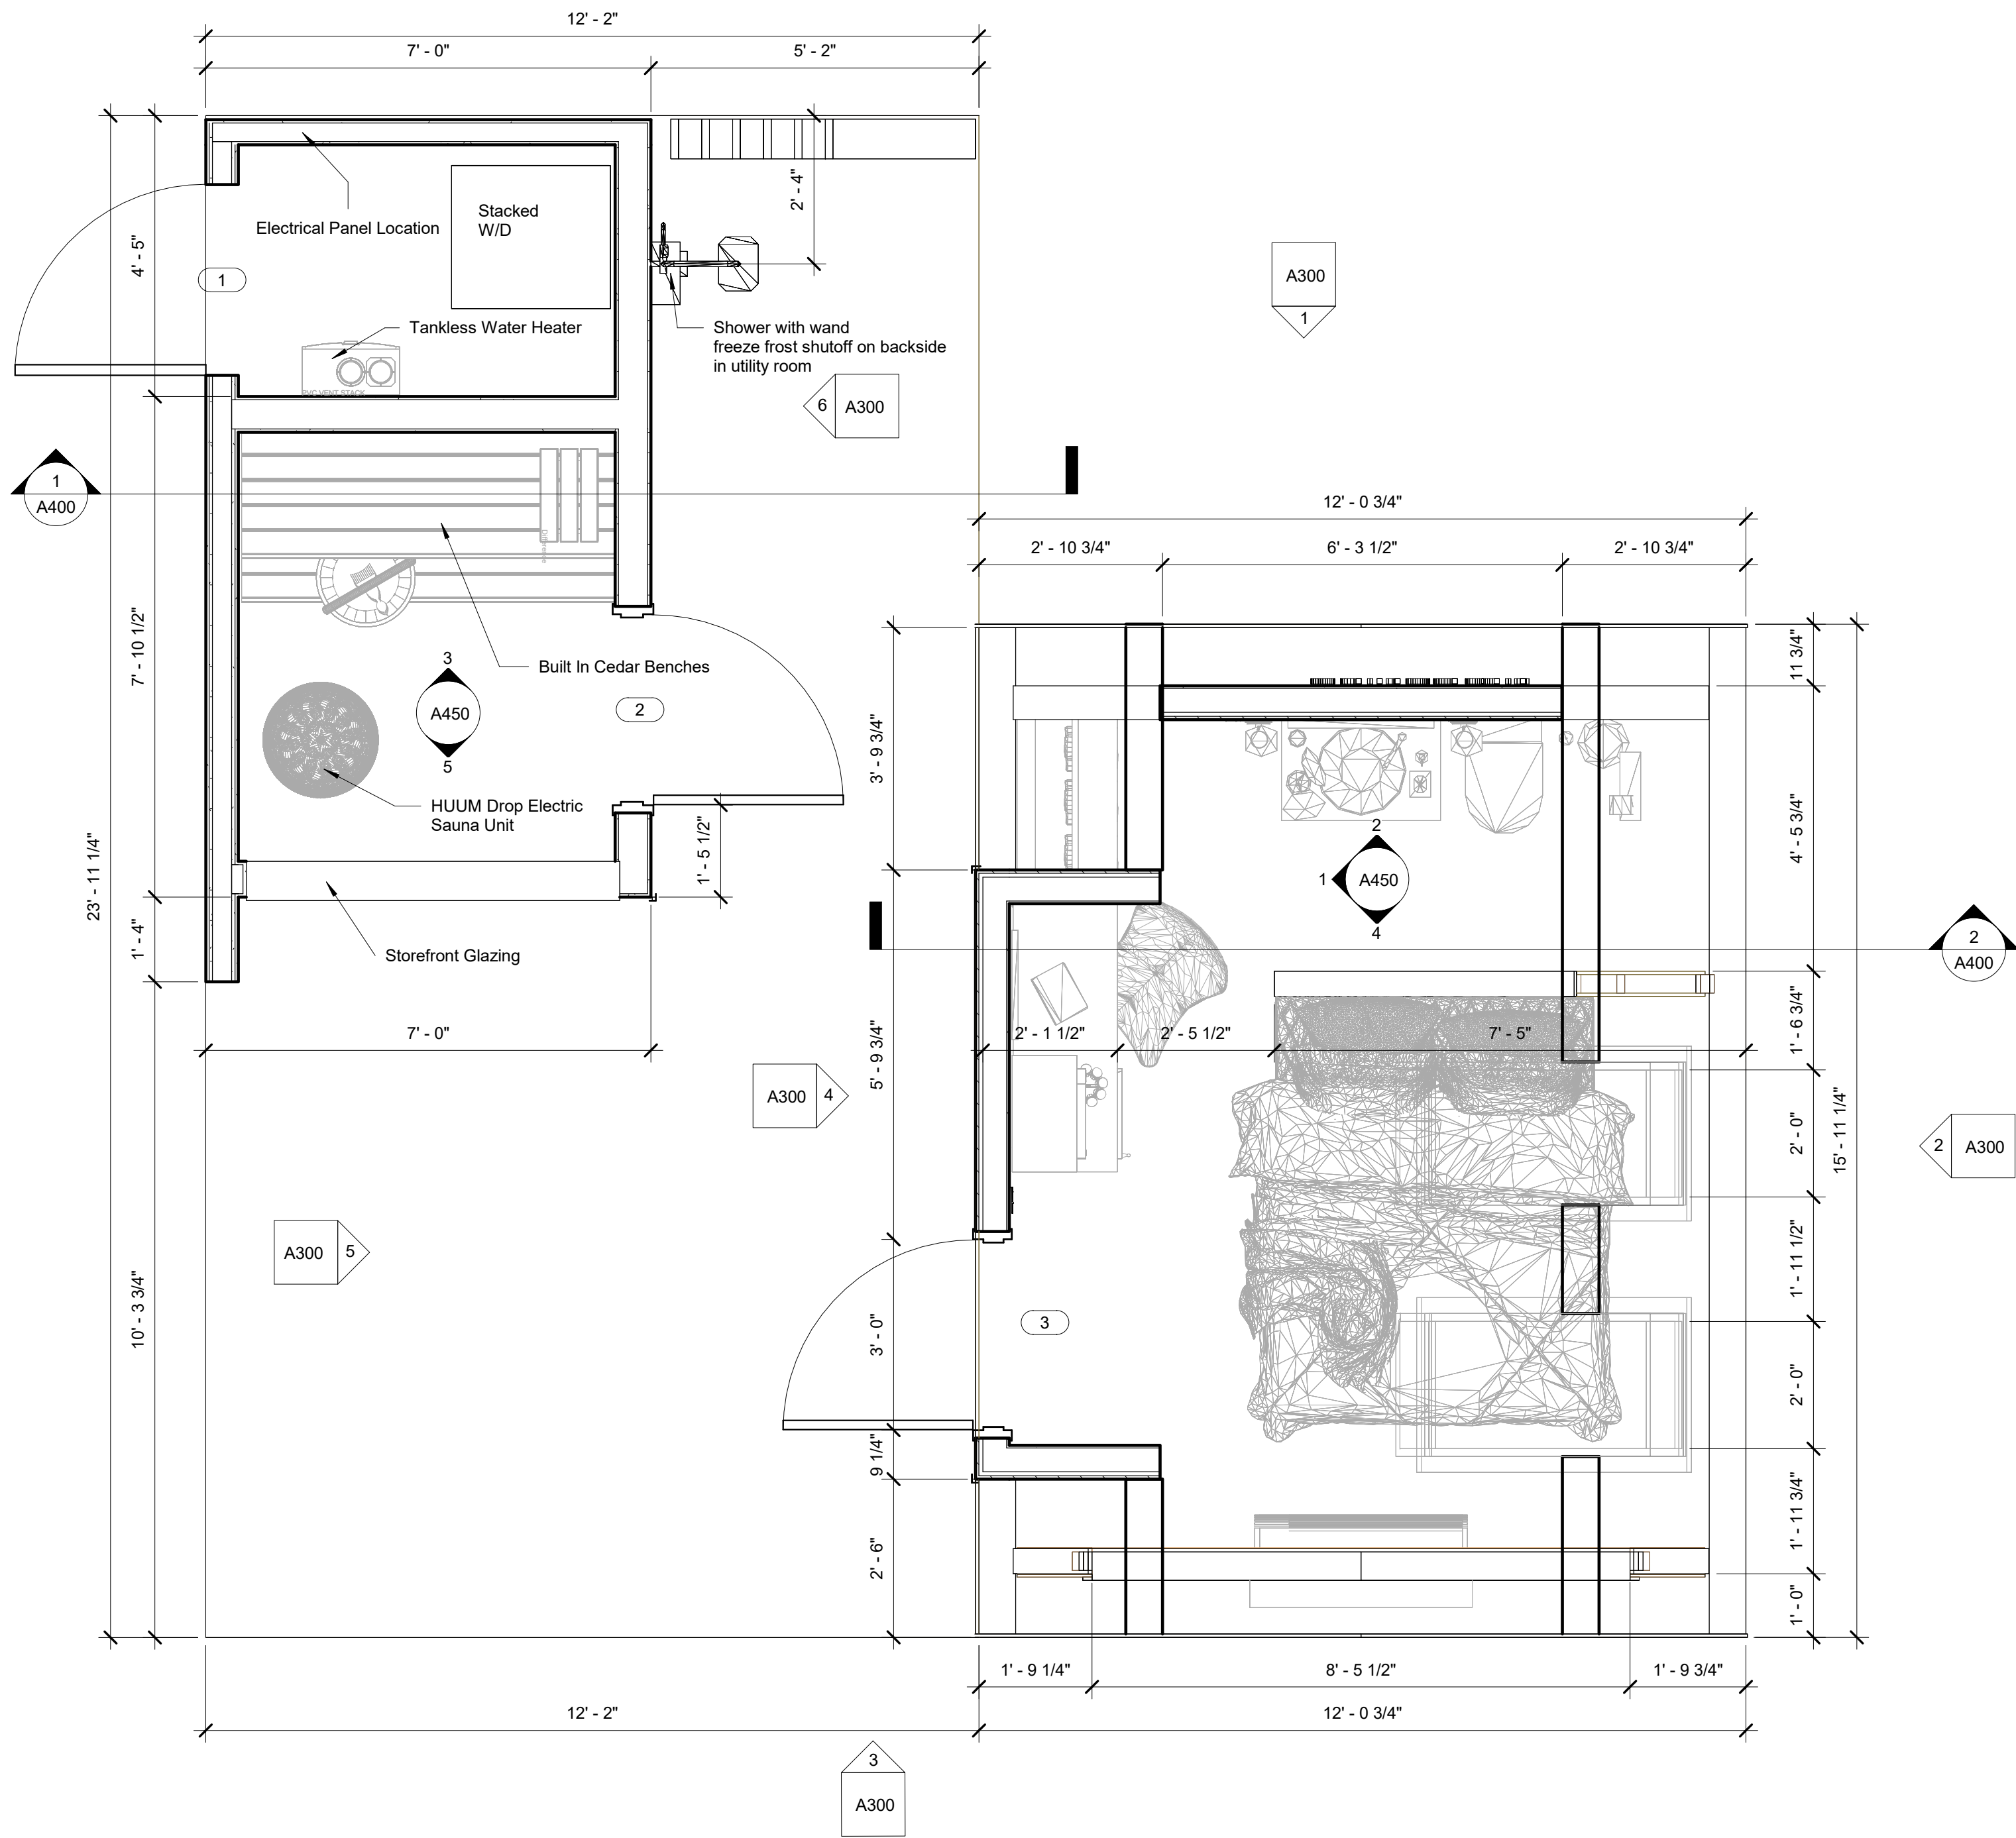

① Standard Unit First Floor Plan
1/2" = 1'-0"

CABIN PROS LLC

naNoMAD Timberline A-Frame Cabin and Sauna

RE ISSU
V E Permit Set
DAT
E 2022 11 28

FIRST FLOOR
PLANS

A100